


# Adirondack Kabins

888-634-2248

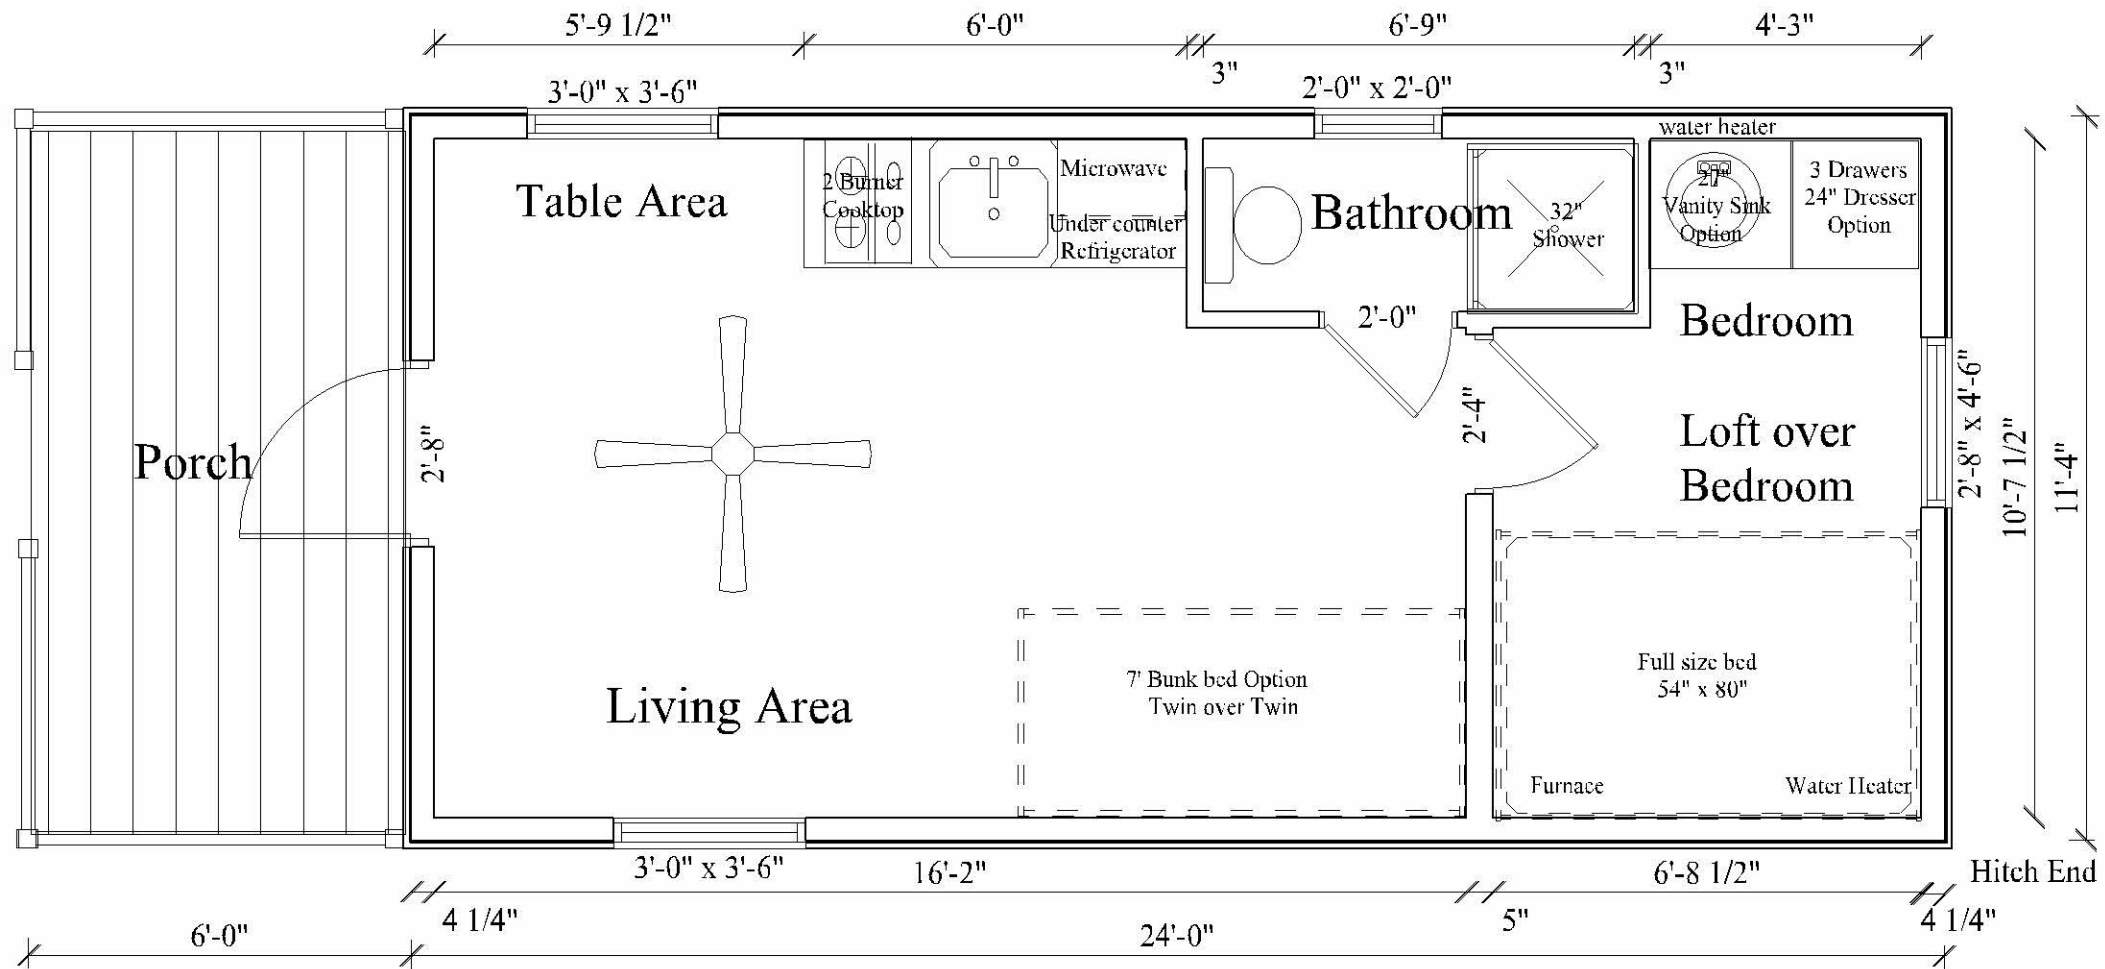

Note:  
 cabinet under sink and cooktop  
 Gambrel Roof  
 Roof over porch  
 48"x24" window in loft

## 12' x 30' Unit including 6' Porch and Loft